

CIP REINFORCED CONCRETE W/
RUBBED FINISH
CONT SEALANT
CONT SS TERMINATION BAR &
COUNTERFLASHING, TYP

FOR PLANTED ROOF
ASSEMBLY NOTES SEE 3/A712

BELOW GRADE
WATERPROOFING
FOUNDATION DRAINAGE
MAT SEE CIVIL DWGS
3" RIGID INSUL BRD

821'-4"

819'-10"
T. O. SLAB

4 1/2" 1 HR RATED CONC SLAB
ON EXPOSED MTL DECK


WP MANUFACTURE'S
RECOMMENDED EXP JOINT DETAIL
1/2" COMPRESSIBLE FILLER

CONT STL CHANNEL W/ 2 HR
CEMENTITIOUS FIREPROOFING
SEE STRUCT DWG

STRUCT STEEL BEAM W/ 2 HR
CEMENTITIOUS FIREPROOFING
(BEYOND) SEE STRUCT DWG

WATERPROOFING
SOLDIER PILE RETAINING WALL W/
WD LAGGING & ROCK ANCHORS
(BY OTHERS, NOT IN CONTRACT.
VERIFY IN FIELD)
CIP REINFORCED CONCRETE W/
INT WATERPROOF COAT - PTD

Concrete facing
over tiedback
soldier pile wall

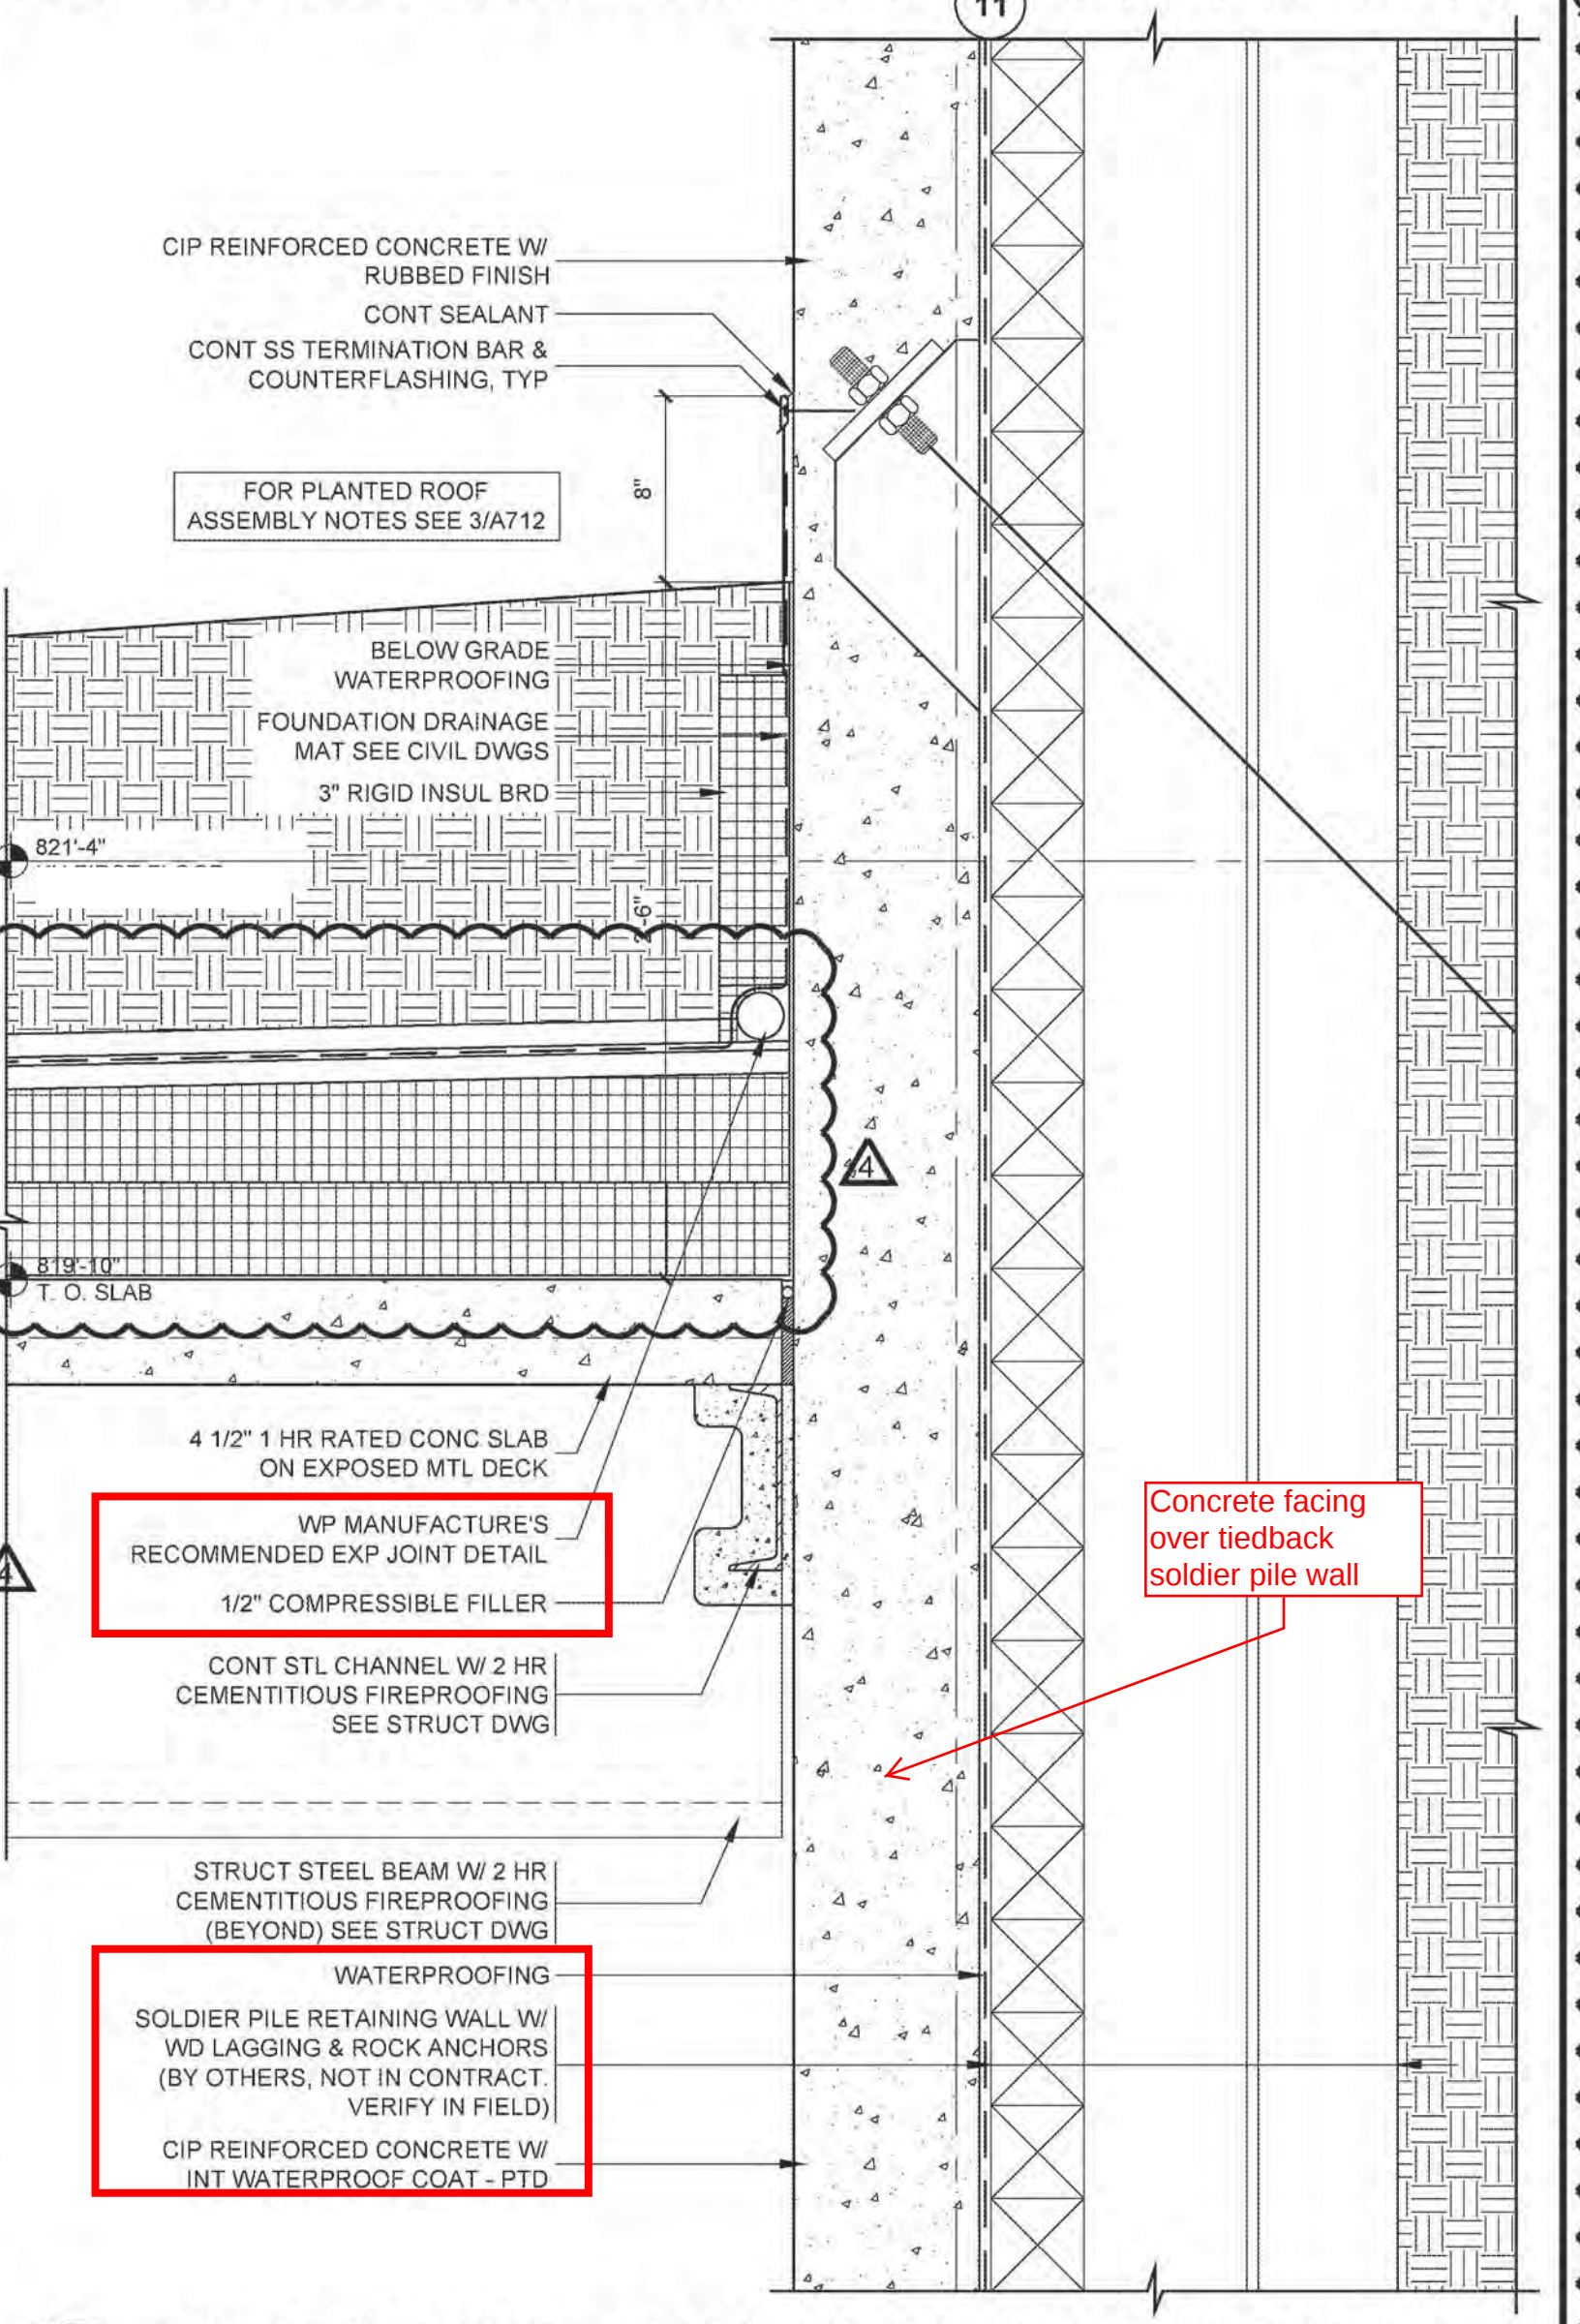

GALV STL RAILING TYPE 4

2'-10"

1/2" COMPRESSIBLE FILLER/ SEALANT

2% SLOPED TAPERED INSUL. COVER BD., TYP

5" CIP CONC SIDEWALK SEE LANDSCAPE DWGS

COMPACTED BASE

CONT WATERPROOF MEMBRANE SYSTEM

CONT 4" RIGID INSULATION BOARD.

CONT FILTER FABRIC/DRAINAGE BOARD

CONT WATERPROOF PRIMER & JOINT SEALER

4 1/2" 1 HR RATED CONC SLAB
ON MTL DECK SEE STRUCT DWG

WP MANUFACTURE'S
RECOMMENDED EXP JOINT DETAIL

1/2" COMPRESSIBLE FILLER